



TYPE B<sup>2</sup>

HOUSING SCHEME  
SCOTSTOUN

TENEMENT OF 4 APART HOUSES

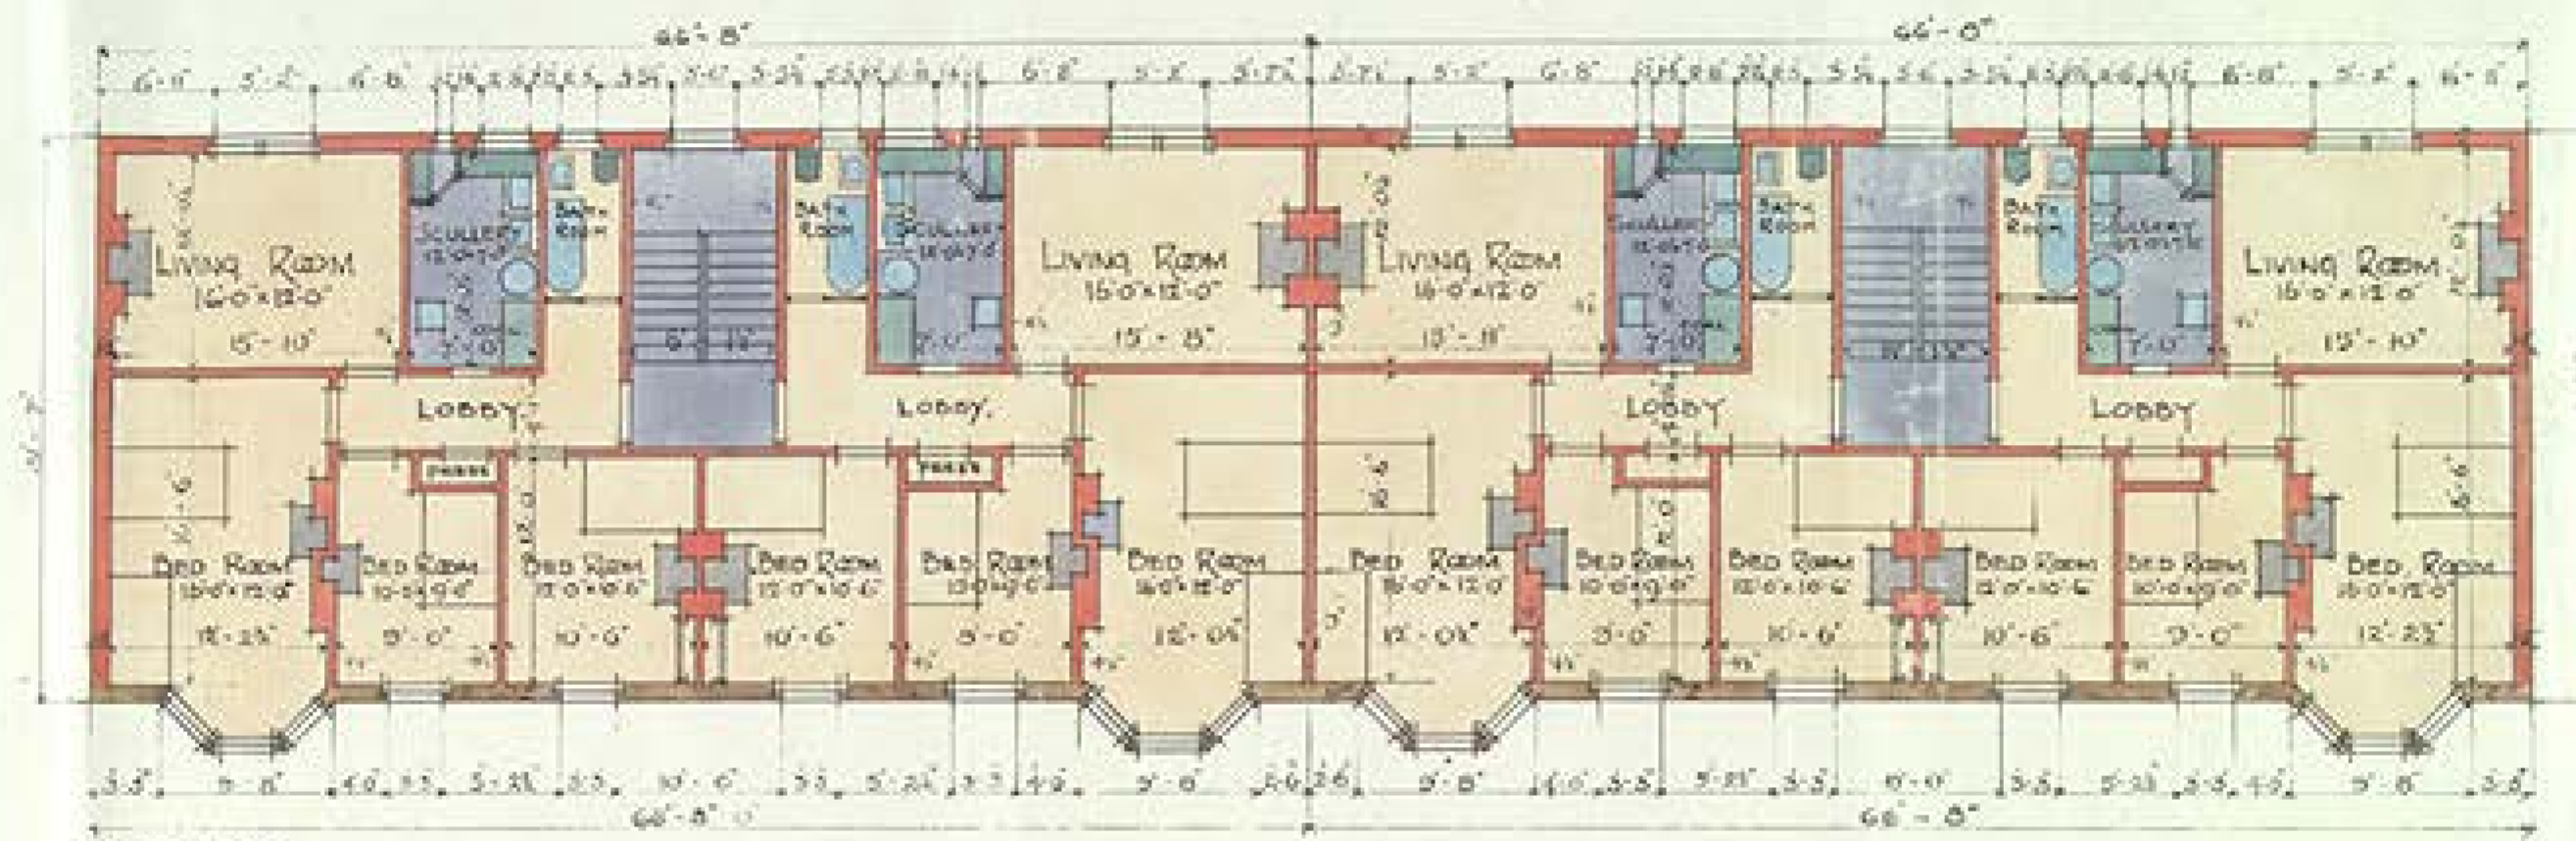

PLAN OF UPPER FLOORS.

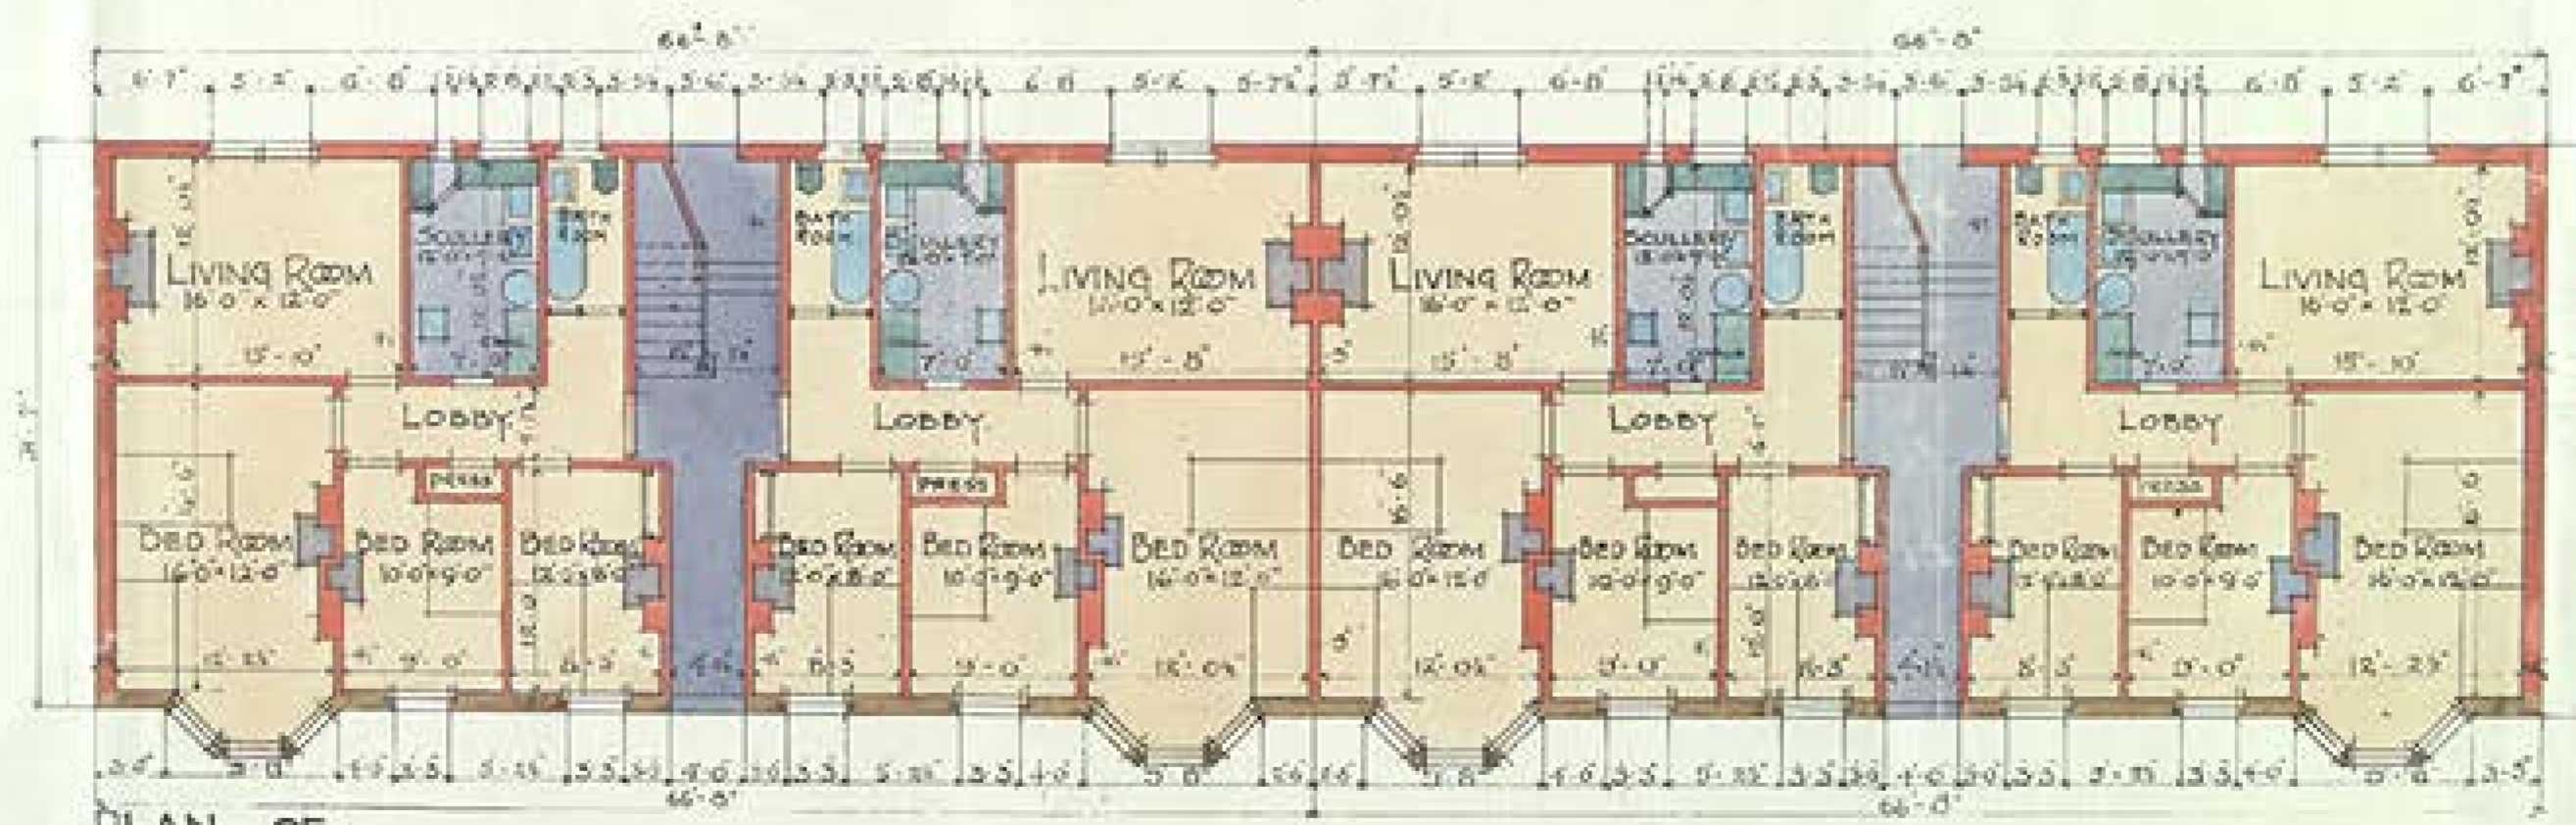

PLAN OF GROUND FLOORS.



INDEX No. 163

*20th March 1924*

HOUSING DEPT.  
GOVAN TOWN HALL  
GLASGOW July 1924